



**FLOOR PLAN**  
SCALE: 1/4" = 1'-0"



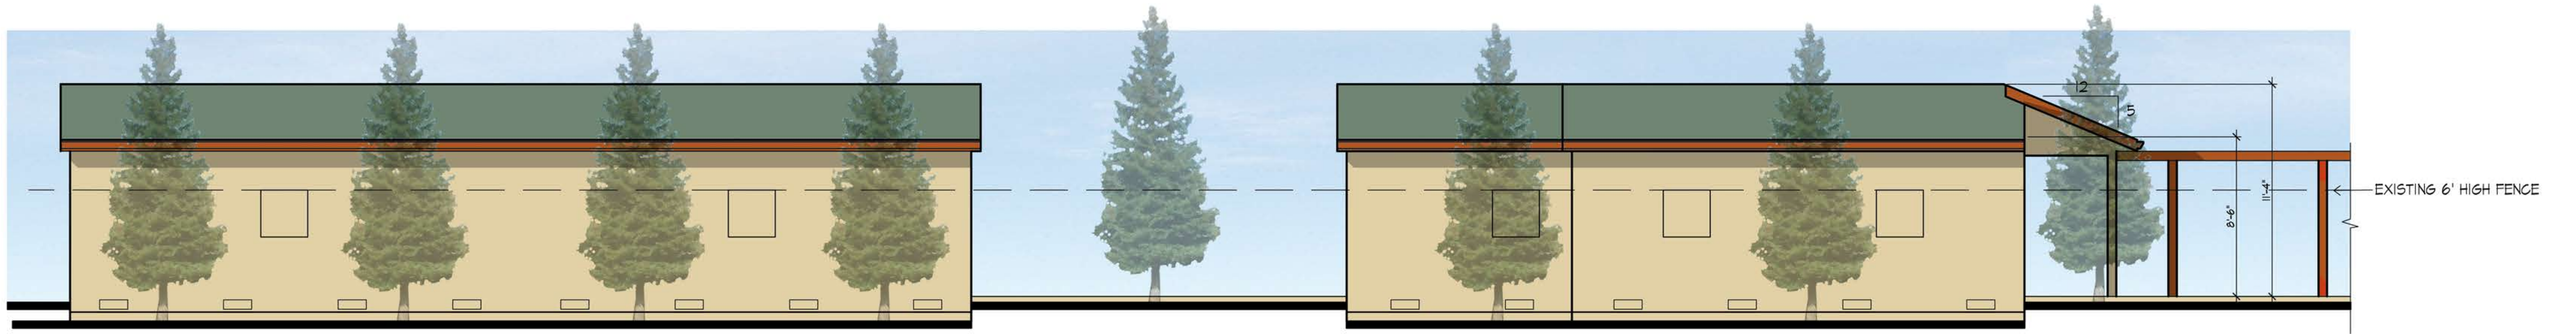

**NORTH ELEVATION**  
SCALE: 1/4" = 1'-0"

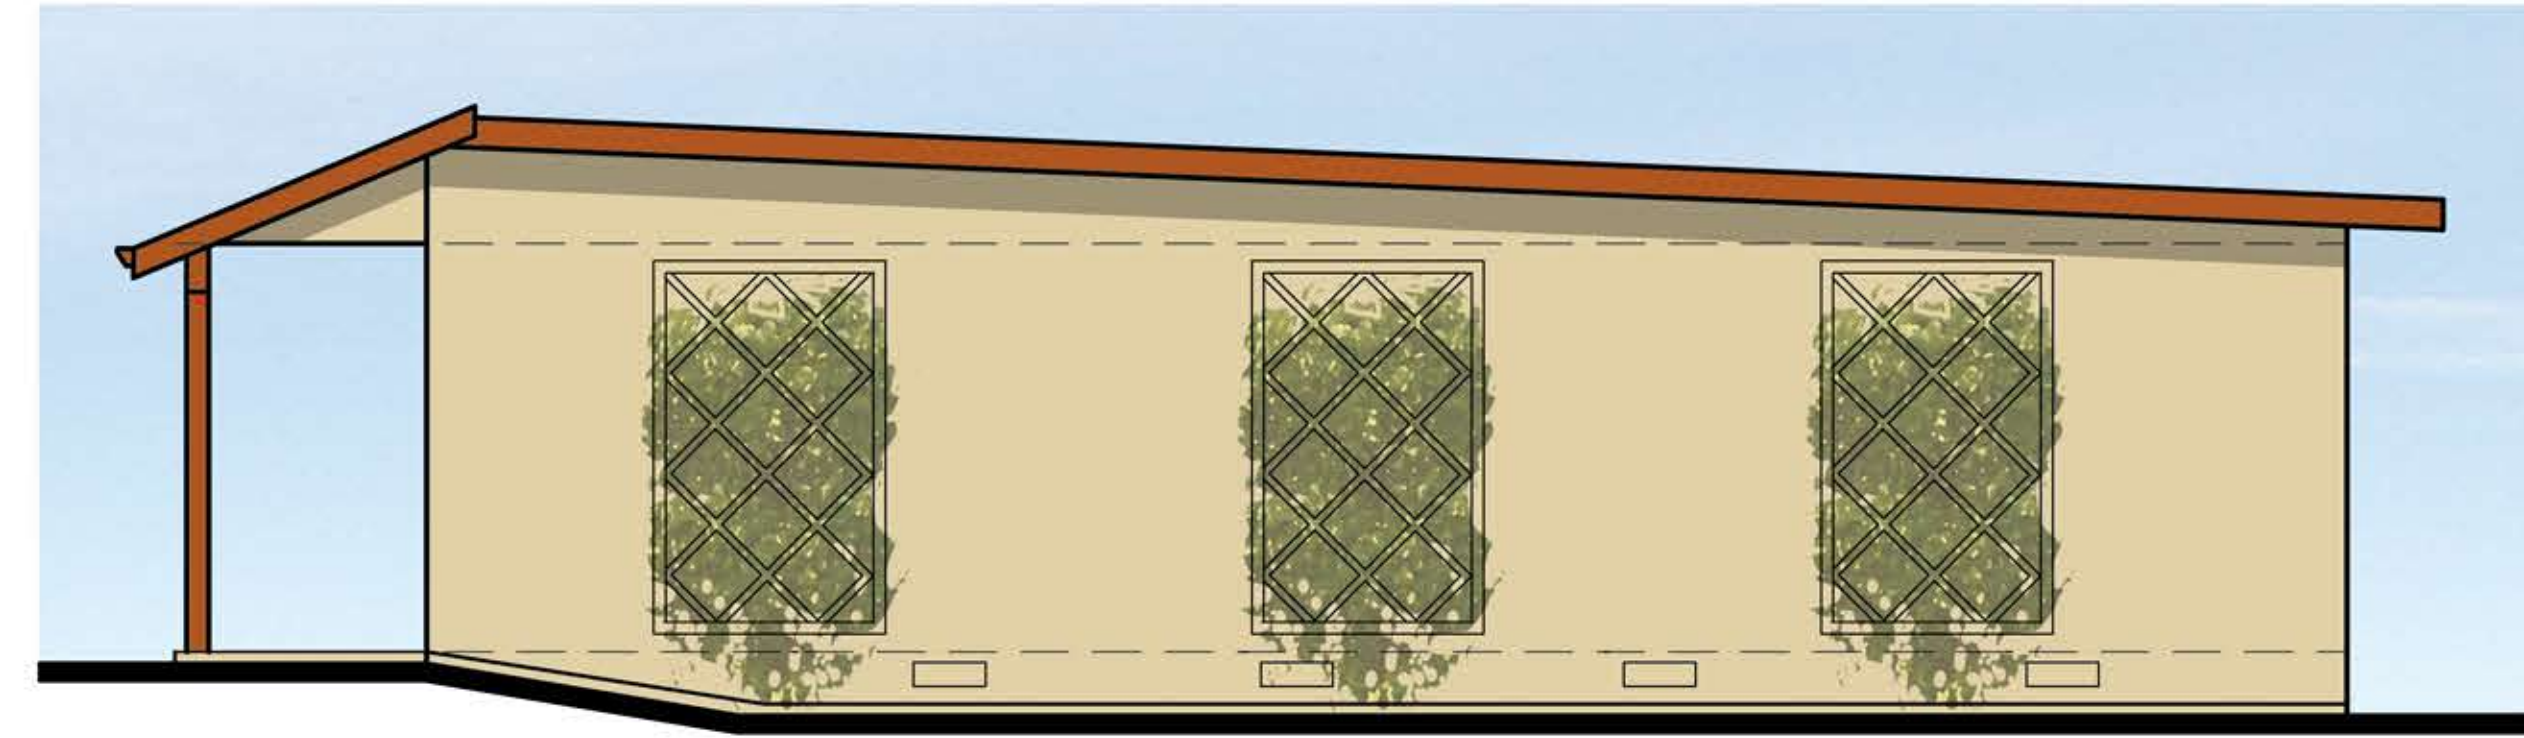

**EAST ELEVATION**  
SCALE: 1/4" = 1'-0"


**NOTE:**  
ALL COLORS AND MATERIALS TO MATCH PREVIOUSLY APPROVED CELEBRATION PRESCHOOL BUILDING.



HARDI PANEL STUCCO FINISH  
COLOR TO MATCH PRESCHOOL BUILDING.  
**WEST ELEVATION**  
SCALE: 1/4" = 1'-0"



MTL DOOR PAINTED TAN TO MATCH MAIN BODY, (TYP.)  
**SOUTH ELEVATION**  
SCALE: 1/4" = 1'-0"

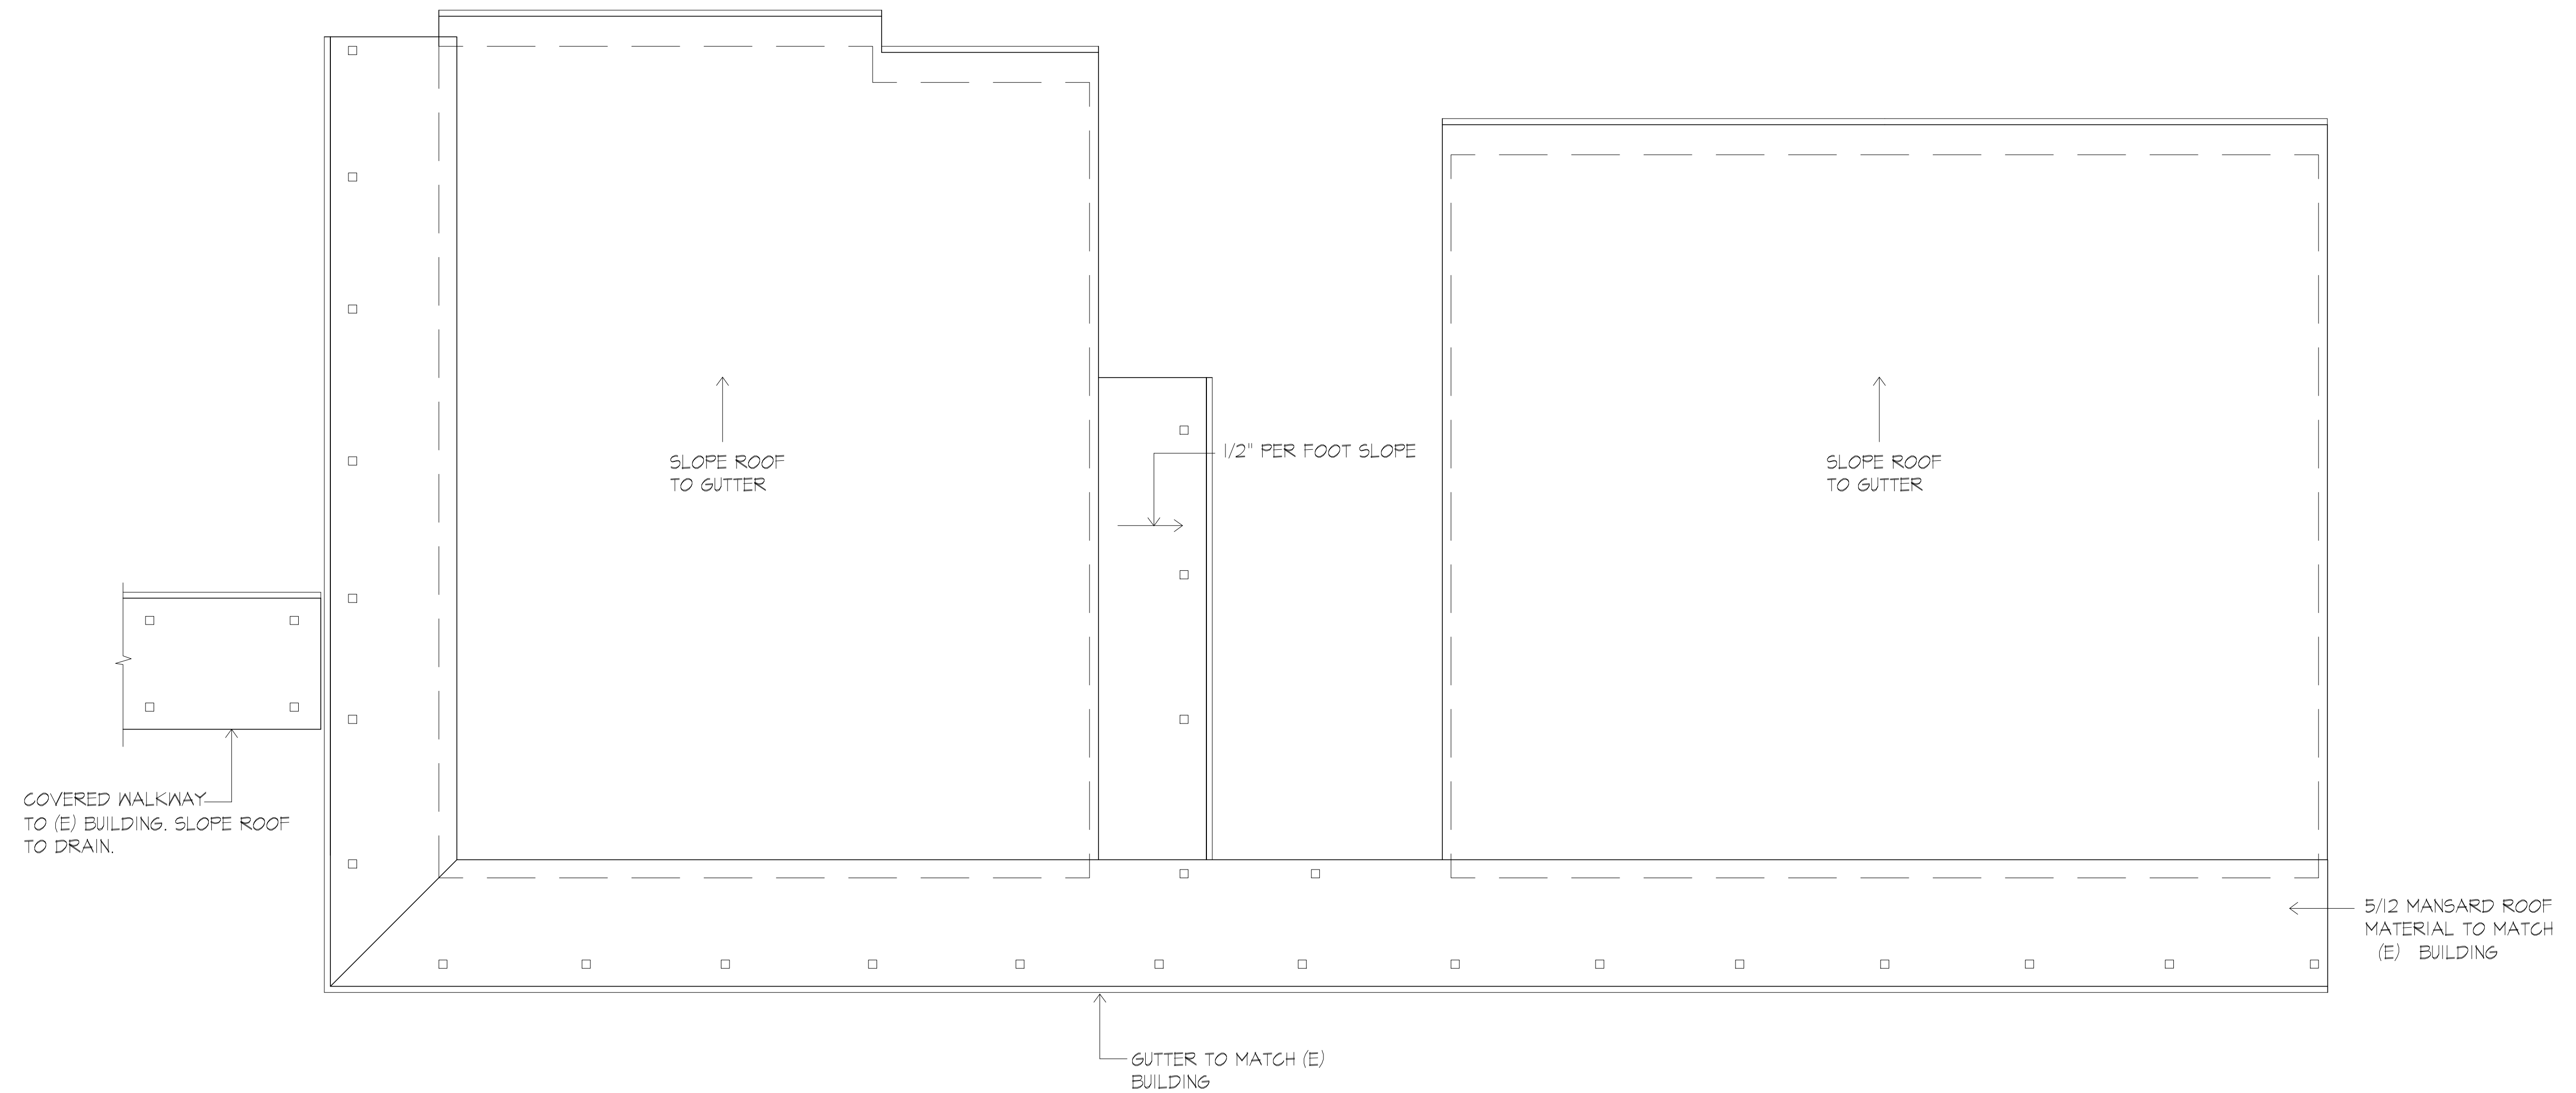

ROOF PLAN  
SCALE: 3/16" = 1'-0"

