

REVISIONS	BY

NEW MASTER PLAN BRENTWOOD CAMPUS



# THE BAY CHURCH

REV. JOHN GREGG - LEAD PASTOR



2200 VENTURA DRIVE  
BRENTWOOD, CALIFORNIA  
DESIGNED BY PASTOR JASON MORGAN

DRAWN	EXISTING SITE PLAN
CHECKED	JASON MORGAN
DATE	JUNE 3, 2021
SCALE	1" = 40'-0"
JOB NO.	57
SHEET	1
OF	3
SHEETS	

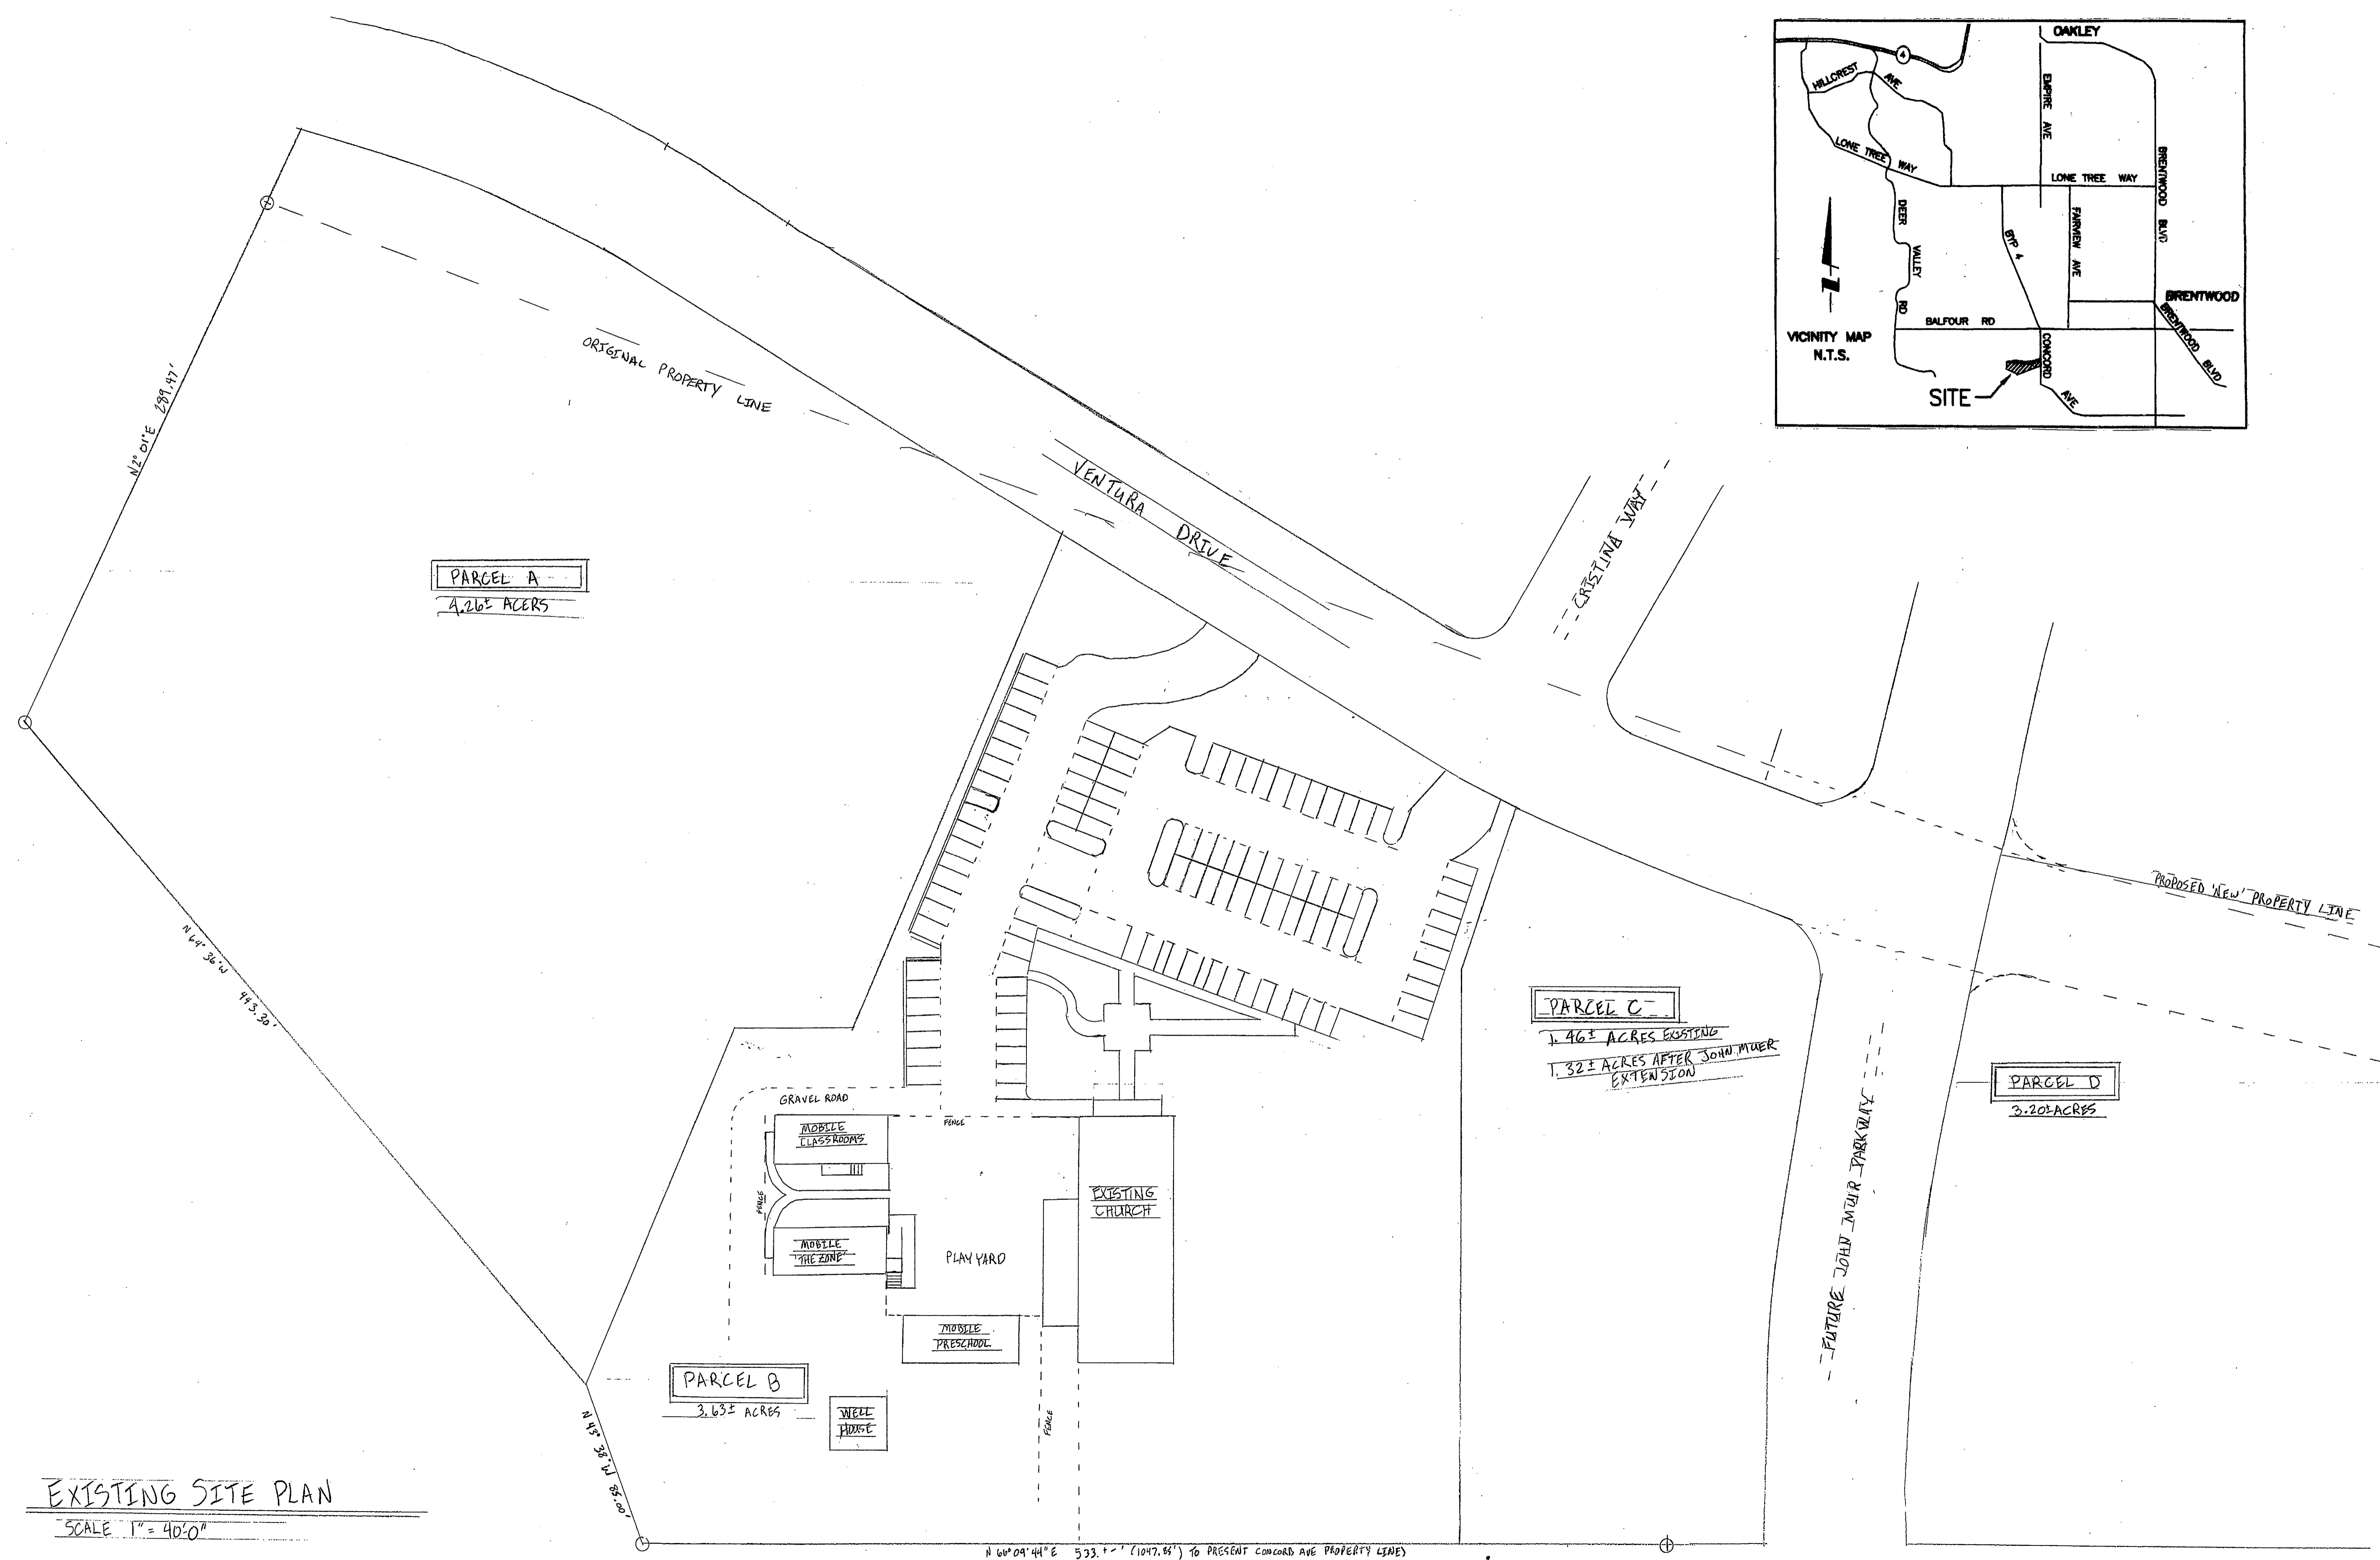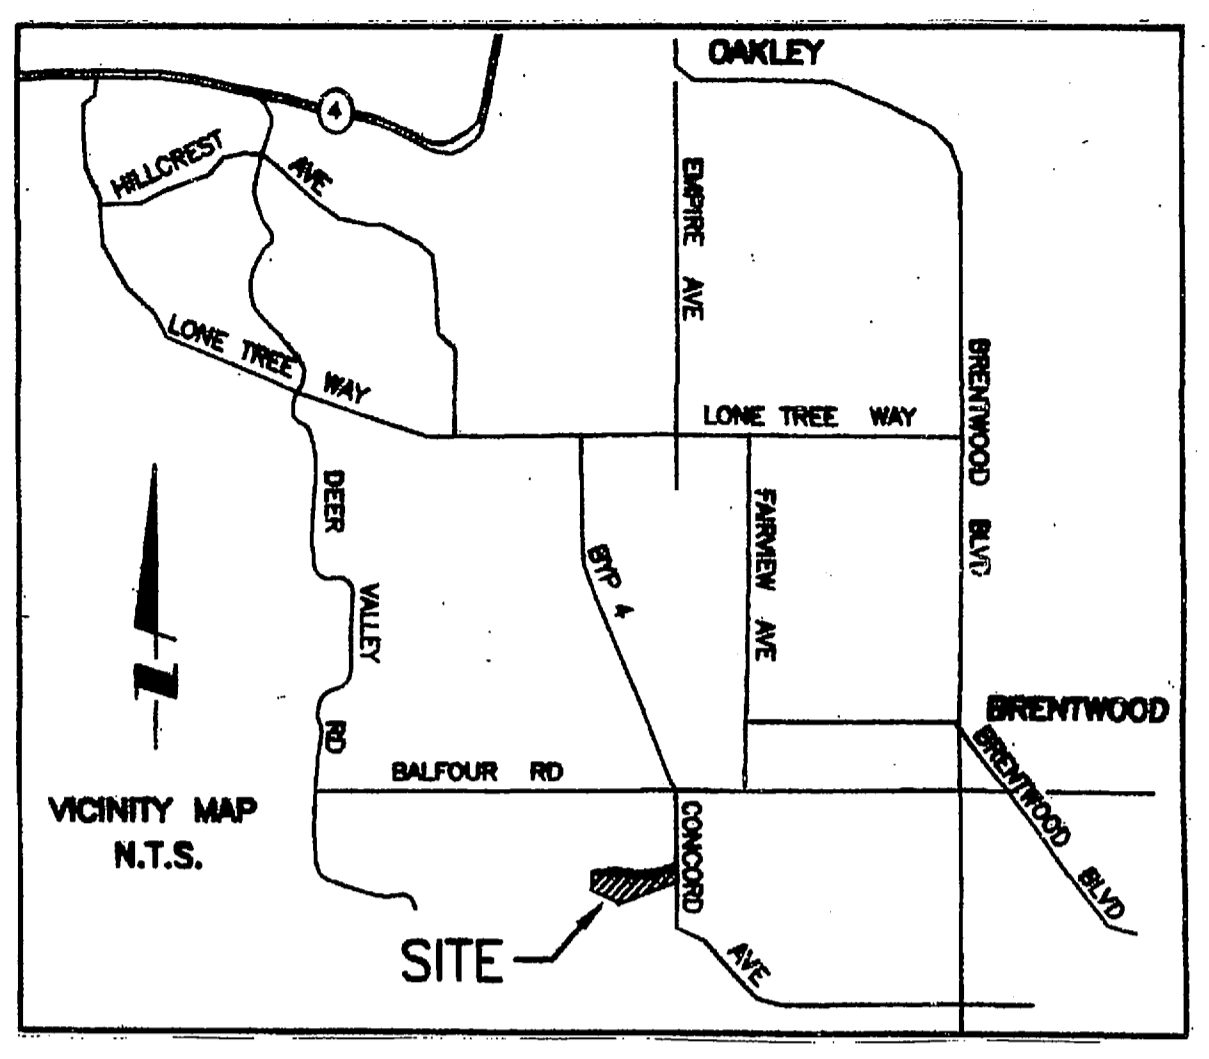

**EXISTING SITE PLAN**  
SCALE 1" = 40'-0"

N 60°04'44" E 533.4'-1" (1047.61') TO PRESENT CONCORD AVE PROPERTY LINE

N 7° 01' E 289.47'

ORIGINAL PROPERTY LINE

**PARCEL A**  
4.26 ACRES

N 47° 36' W 443.36'

443.36'

**PARCEL B**  
3.63 ACRES

WELL HOUSE

**PARCEL C**  
1.46 ACRES EXISTING  
1.32 ACRES AFTER JOHN MUIR EXTENSION


**PARCEL D**  
2.20 ACRES

GRAVEL ROAD  
MOBILE CLASSROOMS  
MOBILE "THE ZONE"  
PLAY YARD  
MOBILE PRESCHOOL  
EXISTING CHURCH


--- FUTURE JOHN MUIR PARKWAY

PROPOSED NEW PROPERTY LINE



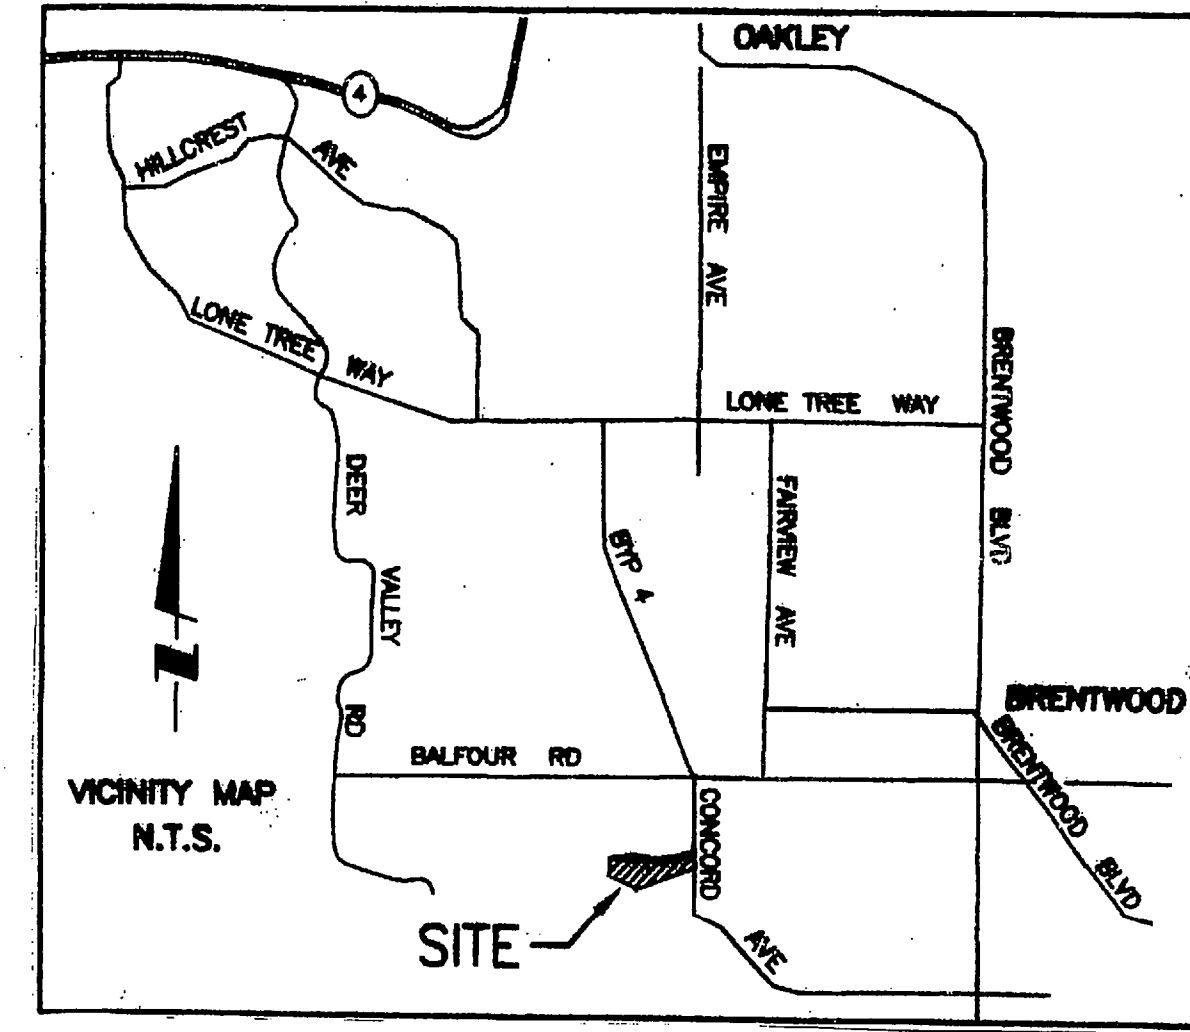

SUBDIVISION NS361-04  
SCALE 1"=80'-0"

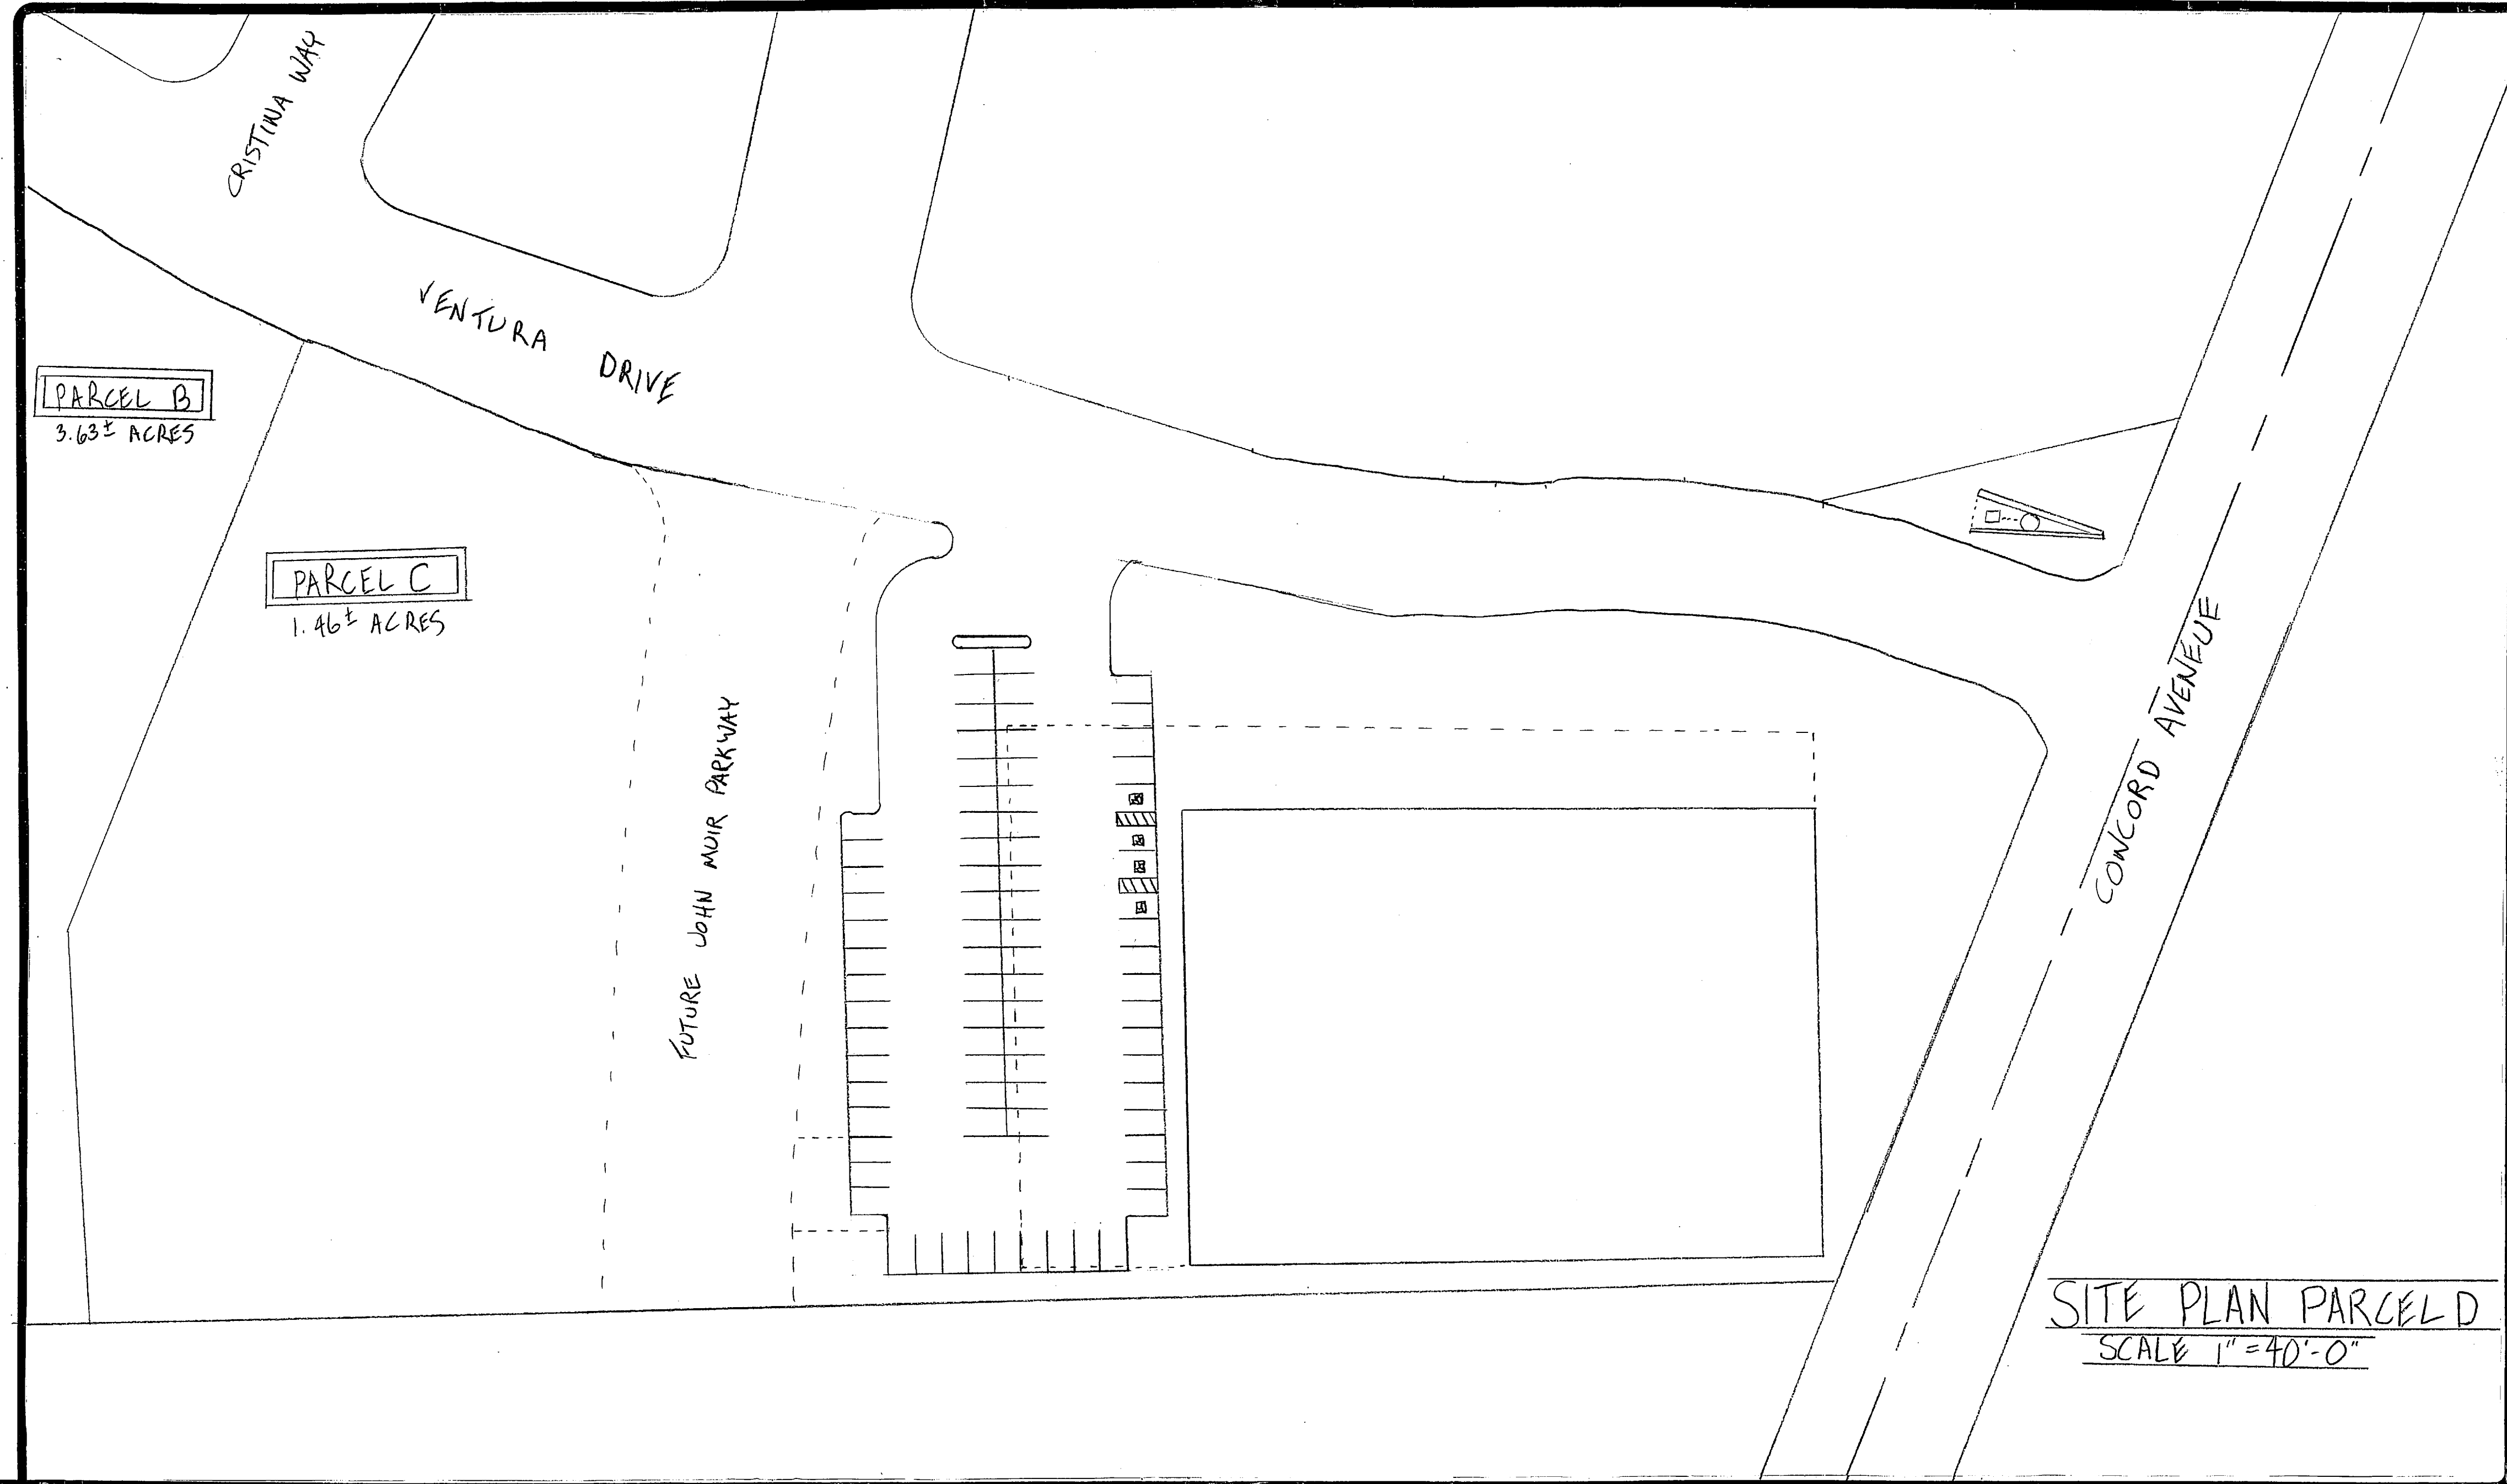

SITE PLAN PARCEL D  
SCALE 1"=40'-0"

REVISIONS	BY

NEW MASTER PLAN BRENTWOOD CAMPUS  
**THE BAY CHURCH**  
REV. JOHN GREGG - LEAD PASTOR



2200 VENTURA DRIVE  
BRENTWOOD, CALIFORNIA  
DESIGNED BY PASTOR JASON MORGAN

DRAWN  
SITE PLAN PARCEL C  
CHECKED  
JASON MORGAN  
DATE  
JUNE 3, 2021  
SCALE  
SEE INDIVIDUAL DRAWINGS  
JOB NO.  
57  
SHEET

**3**  
OF 3 SHEETS