
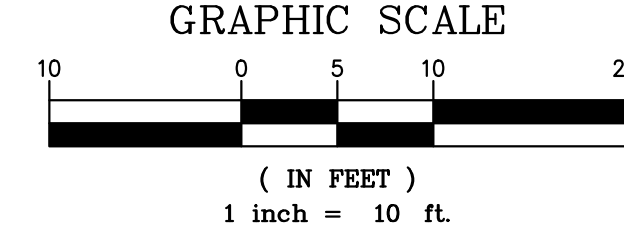


P:\WORK\2021\7258 Brentwood Avenue\Drawings\7258 Brentwood Avenue\7258 Brentwood Avenue - EXHIBIT PLANS.dwg, 3/27/21 11:53  
ALL PLANS ARE PRELIMINARY AND NOT FOR CONSTRUCTION UNLESS SIGNED AND STAMPED BY THE ENGINEER AND REVIEWING AGENCY.

BRENTWOOD AVE



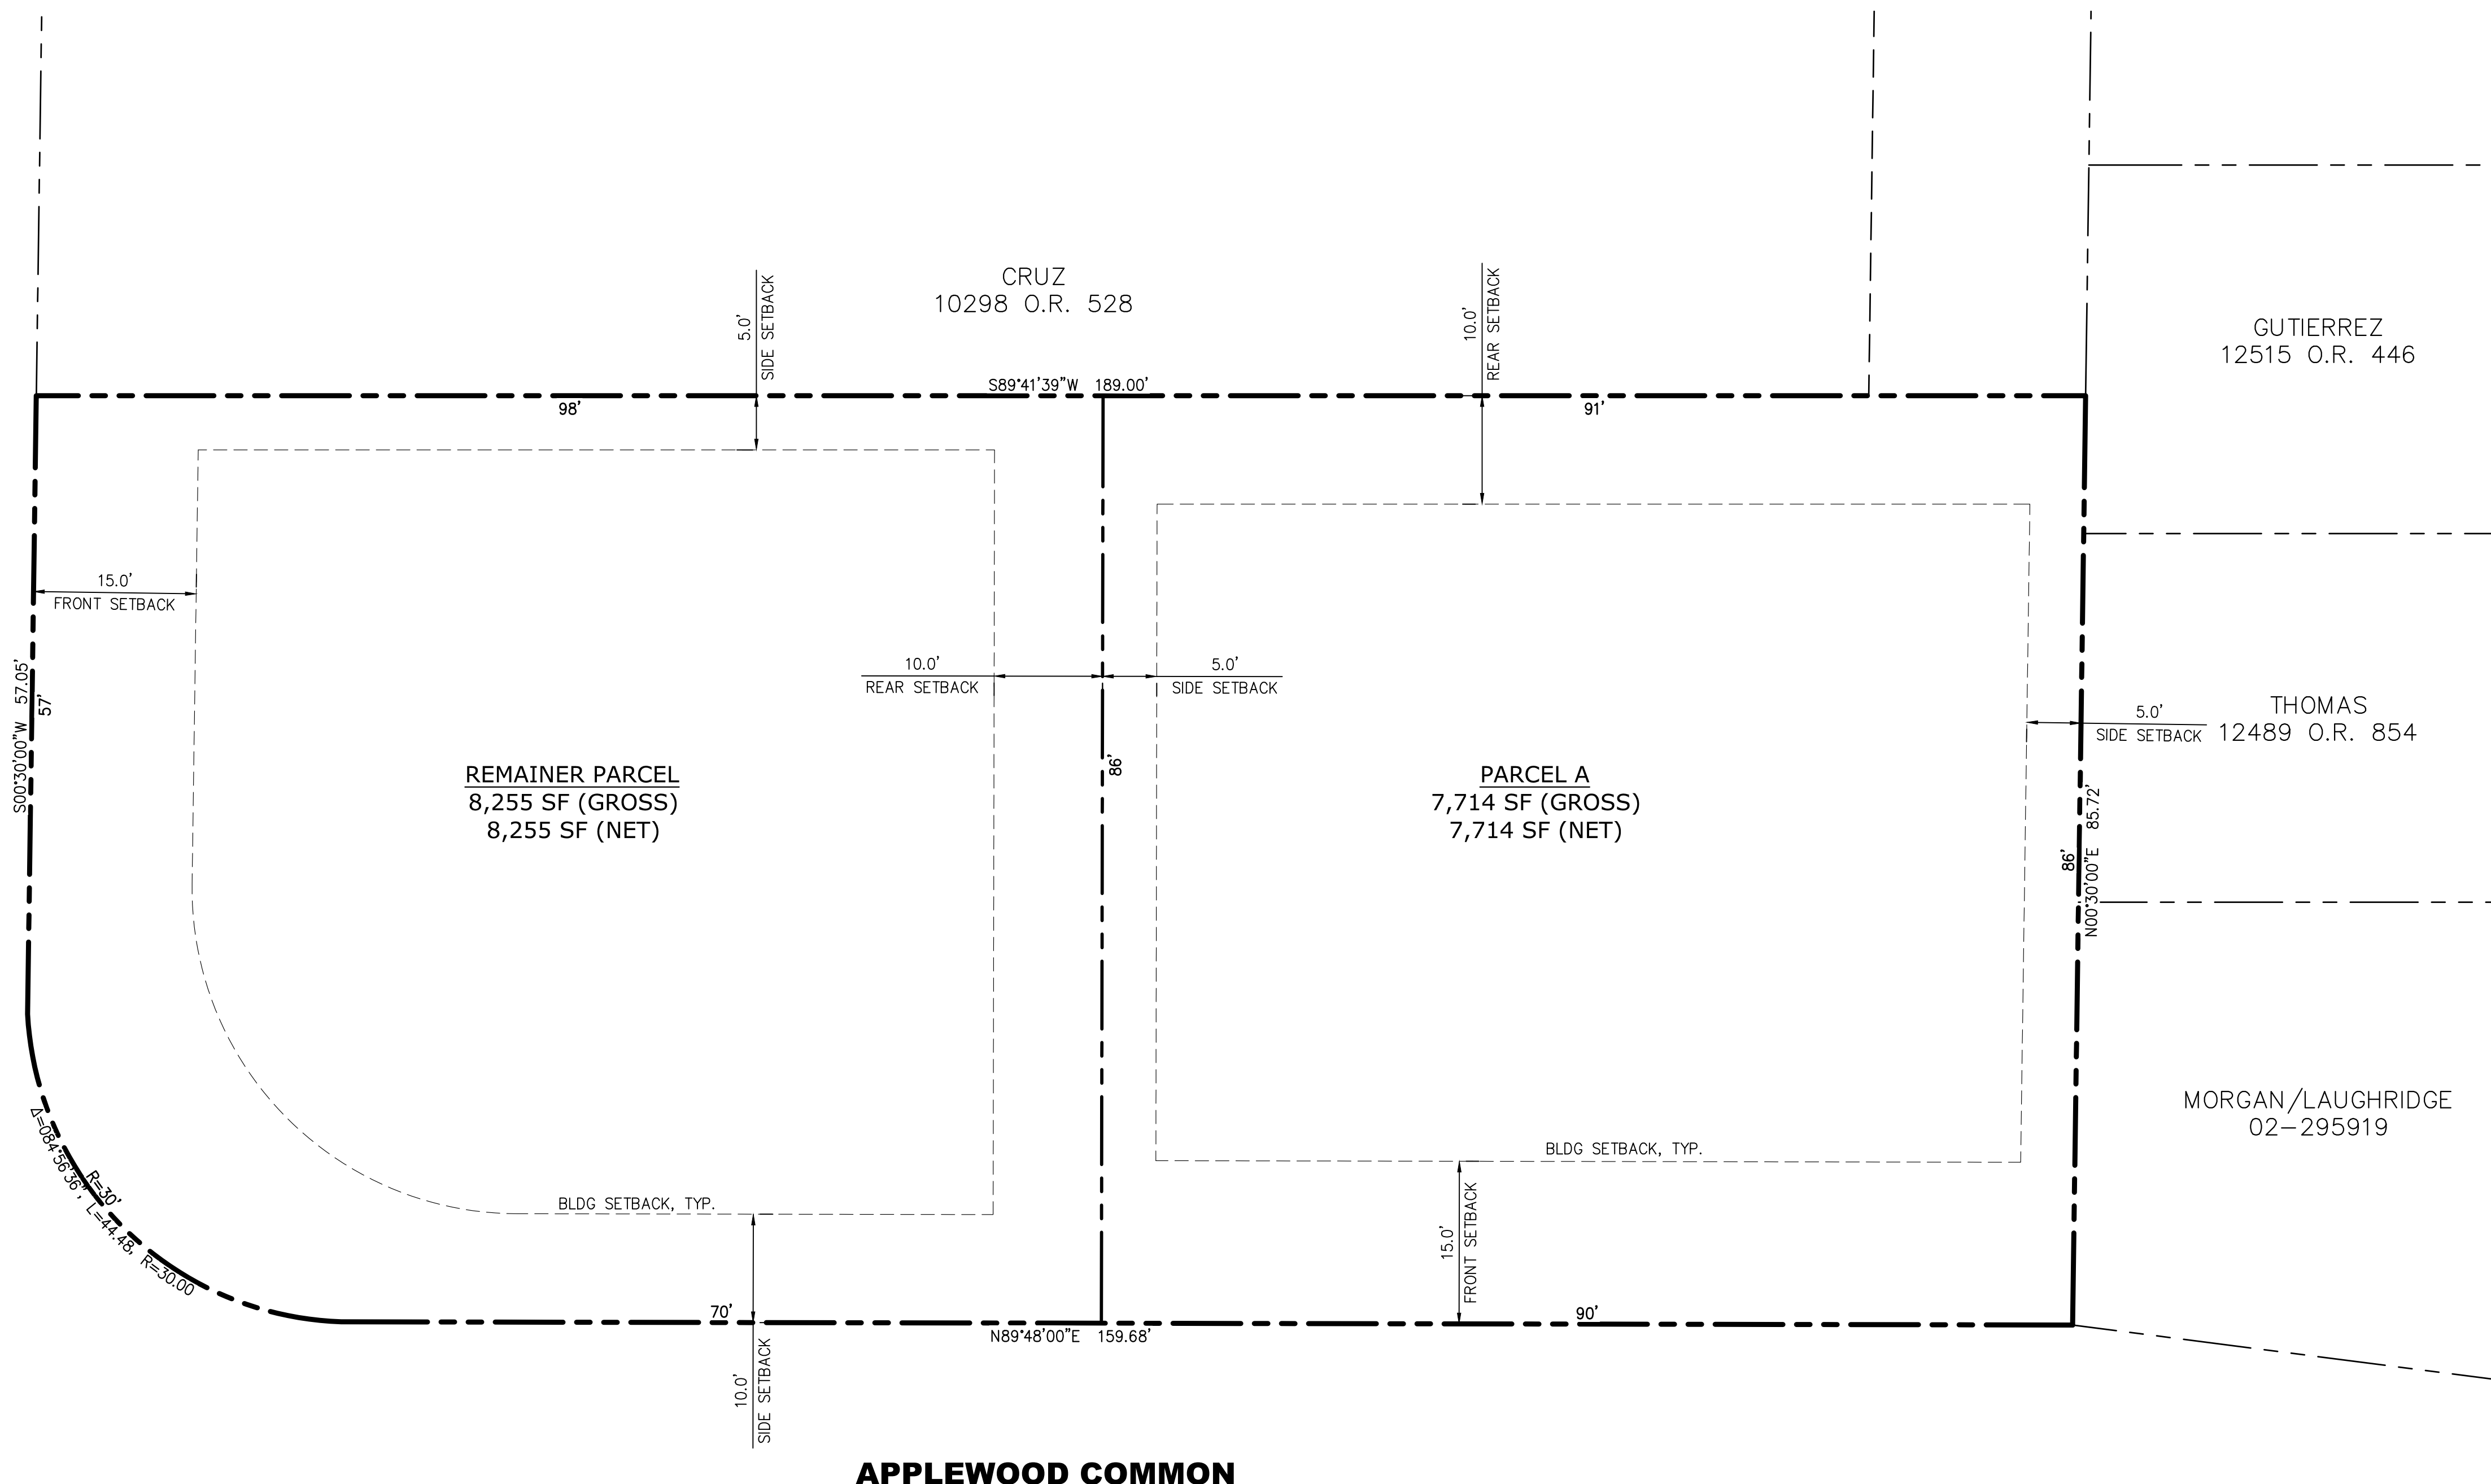


No.	Revisions

Stamp:

Date: 08/01/2021  
 Scale: 1" = 10'  
 Job No.: 20256  
 Drawing Number: **C1.0**  
**1** OF **2**

P:\WORK\2021\7258 BRENTWOOD AVENUE\7258 BRENTWOOD AVENUE.dwg, 12/21/2021, 14:54  
 ALL PLANS ARE PRELIMINARY AND NOT FOR CONSTRUCTION UNLESS SIGNED AND STAMPED BY THE ENGINEER AND REVIEWING AGENCY.

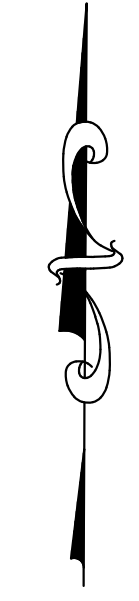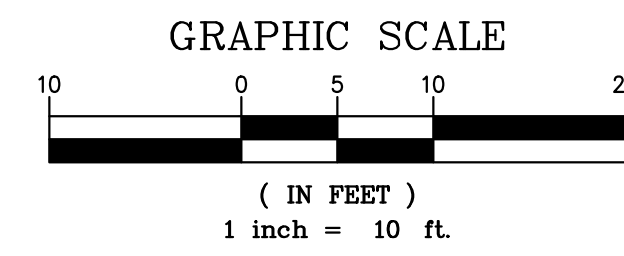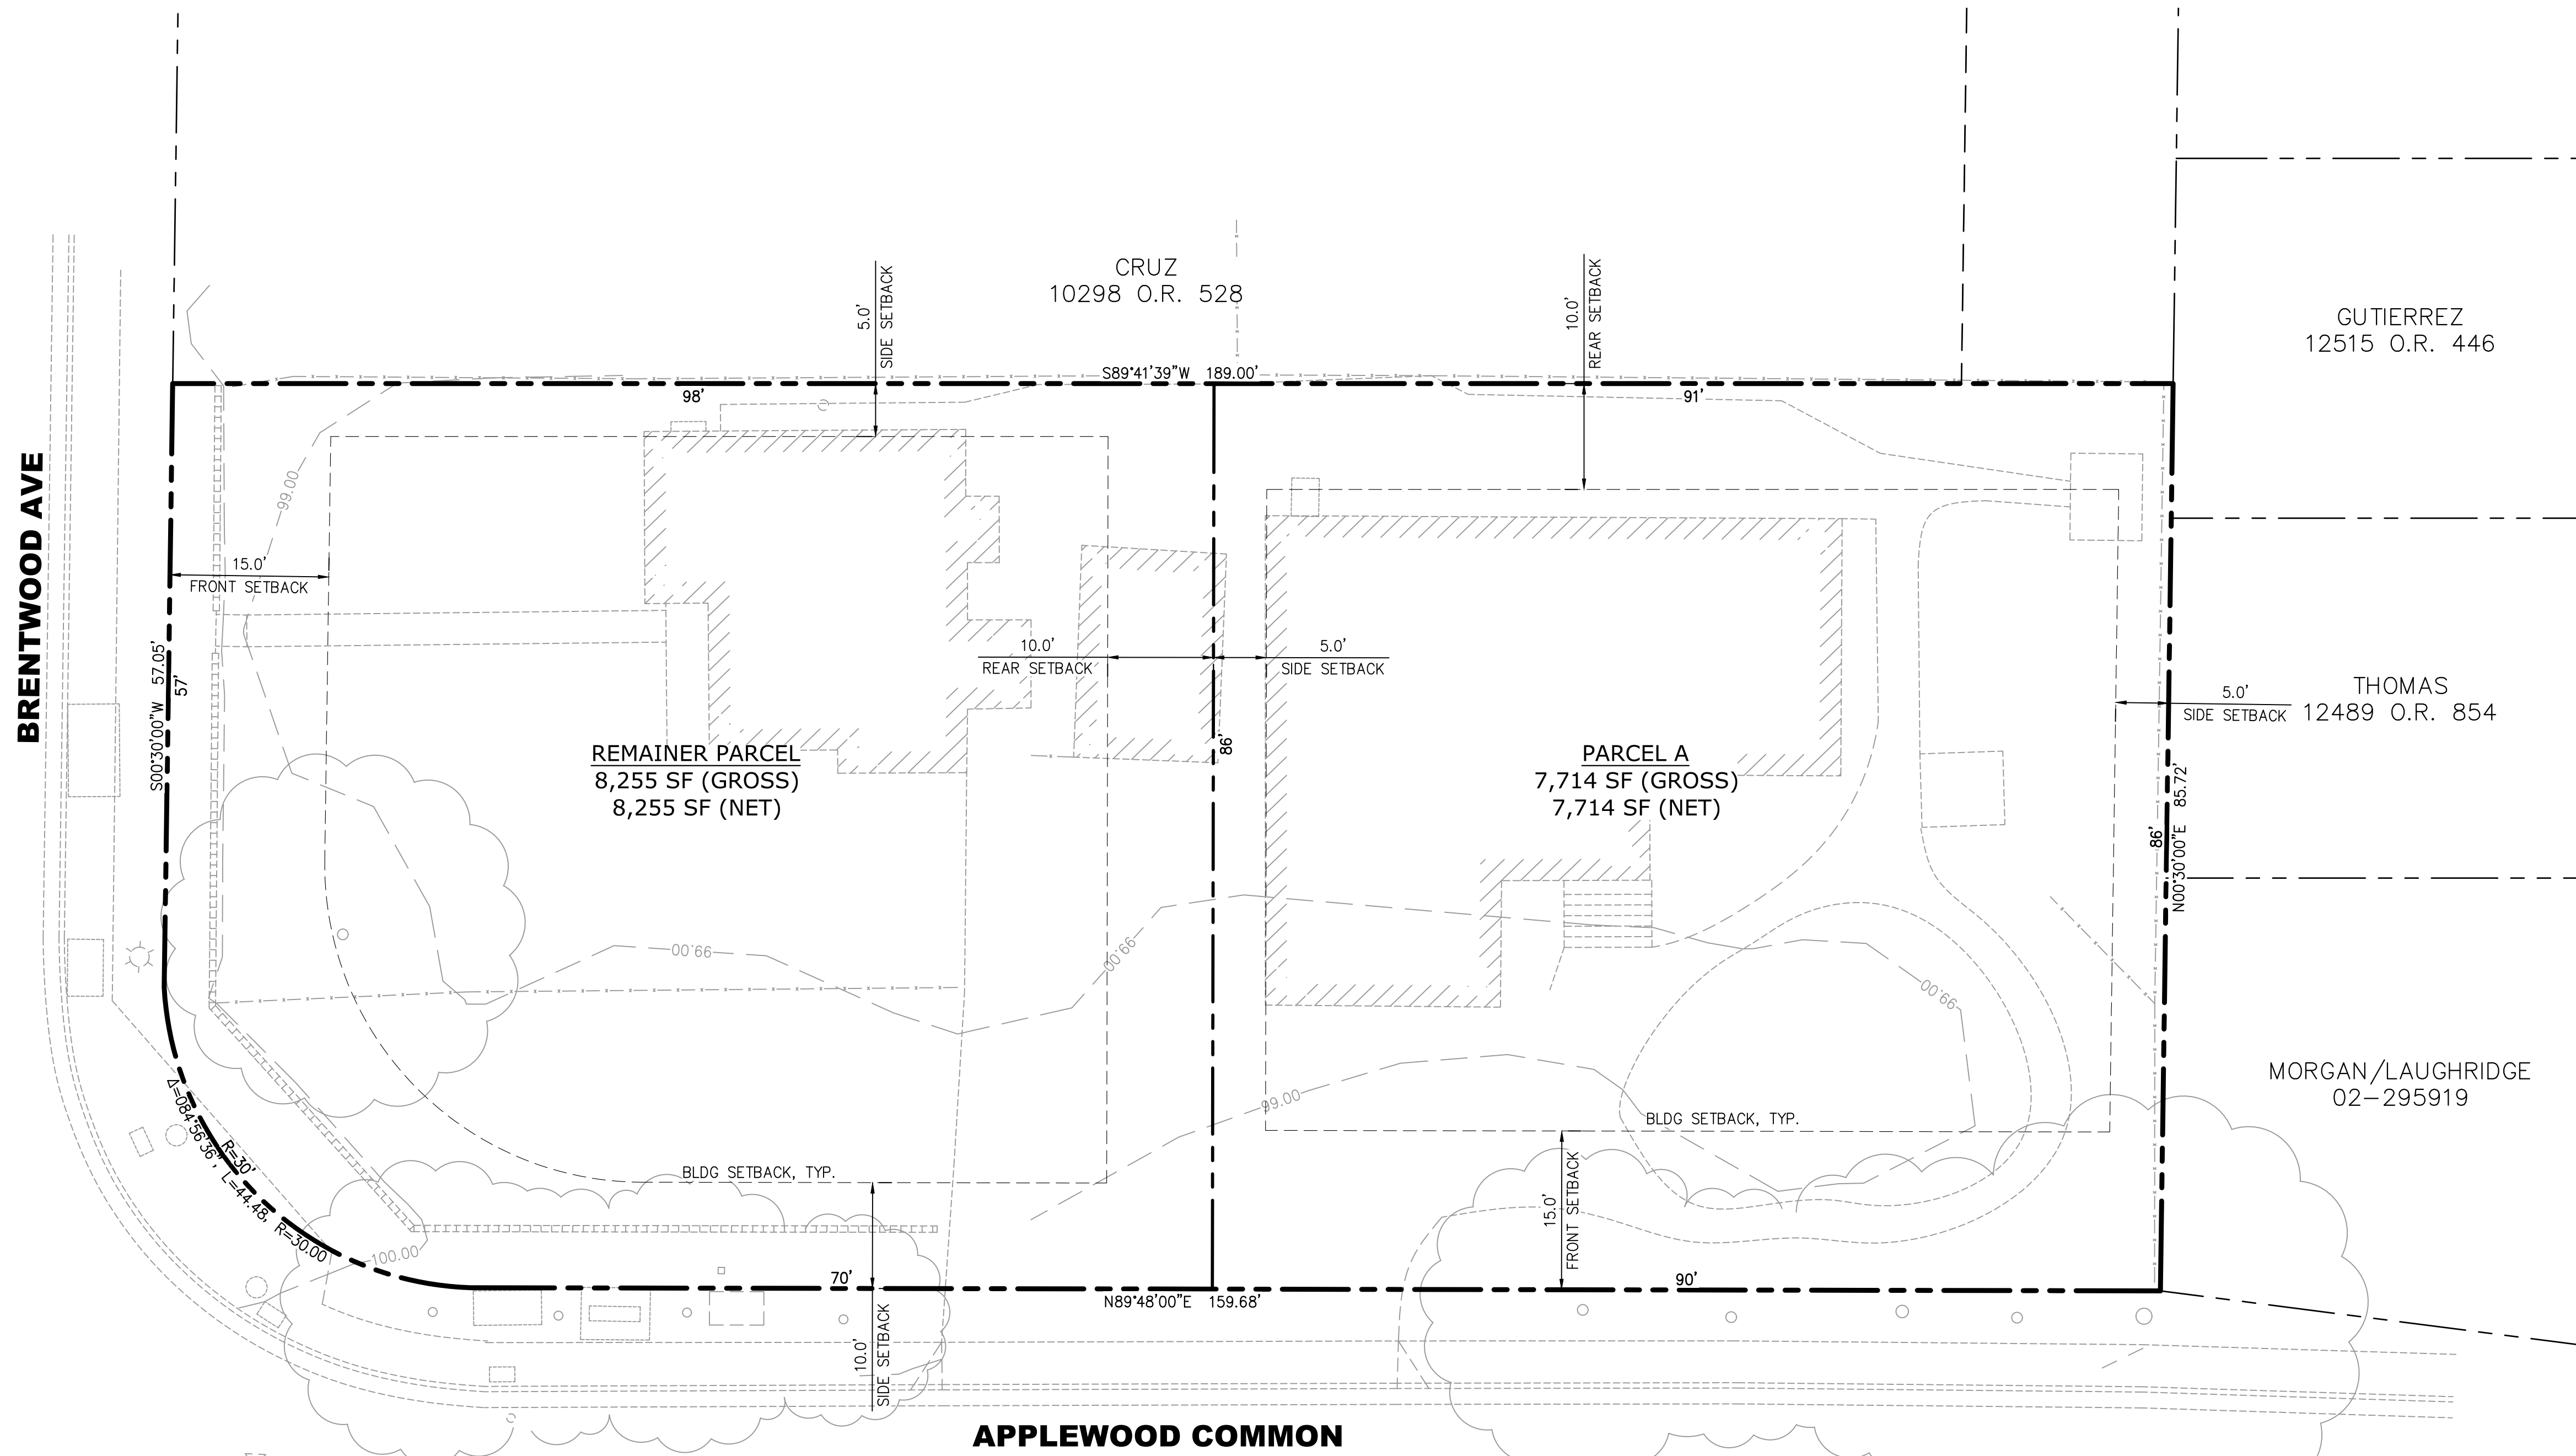

**DEBOLT CIVIL ENGINEERING**  
**45+**  
**YEARS**

**EXHIBIT PLANS**  
**7258 BRENTWOOD AVENUE**  
**EXISTING PLAN**

CITY OF BRENTWOOD  
 CONTRA COSTA COUNTY  
 CALIFORNIA

No.	Revisions

Stamp:

Date: 08/01/2021  
 Scale: 1" = 10'  
 Job No.: 20256

Drawing Number:  
**G2.0**  
**2 OF 2**

**PRELIMINARY - NOT FOR CONSTRUCTION**