


<p>1 PROJECT DESCRIPTION / SCOPE OF WORK</p> <p>CONVERT EXISTING GYM TO CHILD CARE FACILITY. REMOVE GYM EQUIPMENT. BUILD ACCESSIBILITY IMPROVEMENTS TO INCLUDE RAMPS AND BATHROOM REMODEL. INSTALL EMERGENCY LIGHTS AND REPLACE EXISTING EXIT SIGNS WITH BACK-UP POWER.</p>	<p>6 ABBREVIATIONS</p> <table border="0"> <tr><td>ABV ABOVE</td><td>FOF FACE OF FINISH</td></tr> <tr><td>ADJ ADJACENT</td><td>FOS FACE OF STUD</td></tr> <tr><td>AP ACCESS PANEL</td><td>FIN FINISH</td></tr> <tr><td>ACT ACOUSTIC CEILING TILE</td><td>FRP FIBERGLASS REINFORCED PANEL</td></tr> <tr><td>A/C AIR CONDITIONING</td><td>FO FACE OF</td></tr> <tr><td>ALT ALTERNATE</td><td>GA GAUGE</td></tr> <tr><td>ARCH ARCHITECTURAL</td><td>GC GENERAL CONTRACTOR</td></tr> <tr><td>BLDG BUILDING</td><td>GL GLAZING GLASS</td></tr> <tr><td>BO BOARD</td><td>GSM GALVANIZED SHEET METAL</td></tr> <tr><td>BOT BOTTOM</td><td>GYP GYPSUM</td></tr> <tr><td>CLR CLEAR</td><td>GWB GYPSUM WALK BOARD</td></tr> <tr><td>CLG CEILING</td><td>HDWR HARDWARE</td></tr> <tr><td>CONC CONCRETE</td><td>HORZ HORIZONTAL</td></tr> <tr><td>COL COLUMN</td><td>INT INTERIOR</td></tr> <tr><td>CPT CARPET</td><td>INS INSULATION</td></tr> <tr><td>CMU CONCRETE MASONRY UNIT</td><td>MECH MECHANICAL</td></tr> <tr><td>CONST CONSTRUCTION</td><td>MIN MINIMUM</td></tr> <tr><td>CG CORNER GUARD</td><td>MTRL MATERIAL</td></tr> <tr><td>DTL DETAIL</td><td>MTL METAL</td></tr> <tr><td>DIAM DIAMETER</td><td>(N) NEW</td></tr> <tr><td>DIM DIMENSION</td><td>NIC NOT IN CONTACT</td></tr> <tr><td>DR DOOR</td><td>NTS NOT TO SCALE</td></tr> <tr><td>DWG DRAWING</td><td>OR OVER</td></tr> <tr><td>(E) EXISTING</td><td>O.C. OWNER SUPPLIED</td></tr> <tr><td>EA EACH</td><td>CONTRACTOR INSTALLED</td></tr> <tr><td>ELEV ELEVATION</td><td>PBO PROVIDED BY OWNER</td></tr> <tr><td>ELEC ELECTRICAL</td><td>PLM PLASTIC LAMINATED</td></tr> <tr><td>EP ELECTRICAL PANEL BOARD</td><td>PLYW PLYWOOD</td></tr> <tr><td>EW EACH WAY</td><td>PTD PAINTED</td></tr> <tr><td>EQ EQUAL</td><td>REF REFRIGERATOR</td></tr> <tr><td>FBO FURNISHED BY OTHERS</td><td>REG REGISTERED</td></tr> <tr><td>FF FINISH FLOOR</td><td>RD ROOF DRAIN</td></tr> <tr><td>FT FEET</td><td>RO ROUGH OPENING</td></tr> <tr><td>FLR FLOOR</td><td>SEC SECTION</td></tr> <tr><td>FLUOR FLUORESCENT</td><td>SHT SHEET</td></tr> <tr><td></td><td>SIM SIMILAR</td></tr>DESIGN LOADS:</p> <p>2019 CALIFORNIA BUILDING CODE</p> <table border="0"> <tr><td>LIVE LOADS</td><td>DEAD LOADS</td></tr> <tr><td>ROOF - 20 PSF (REDUCIBLE)</td><td>ROOF - 15 PSF</td></tr> <tr><td>FLOOR - 40 PSF (REDUCIBLE)</td><td>FLOOR - 15 PSF</td></tr> </table> <p>SEISMIC LOAD ASCE 7-16</p> <p>WIND LOAD ASCE 7-16</p>	LIVE LOADS	DEAD LOADS	ROOF - 20 PSF (REDUCIBLE)	ROOF - 15 PSF	FLOOR - 40 PSF (REDUCIBLE)	FLOOR - 15 PSF	<p>10.</p>
<p>2 CONTACT INFORMATION</p> <p>OWNER: MICHELLE WATKINS 8368 BRENTWOOD BLVD. BRENTWOOD, CA. 94513</p> <p>ENGINEER: ANTONIO PRADO 3505 GLENWOOD DR. FAIRFIELD, CA. 94534 415 889 0878</p> <p>CONTRACTOR:</p>	<p>7 GENERAL NOTES</p> <ol style="list-style-type: none"> IT SHALL BE THE CONTRACTOR'S RESPONSIBILITY TO COMPLETELY FAMILIARIZE HIMSELF/HERSELF WITH THESE DRAWINGS AND THE SITE CONDITIONS AND TO VERIFY ALL DETAILS WITH THE OWNER PRIOR TO THE START OF CONSTRUCTION. ALL WORK SHALL EQUAL OR EXCEED ALL CURRENT APPLICABLE BUILDING, ELECTRICAL, PLUMBING, MECHANICAL, SAFETY AND ZONING CODES & ORDINANCES. CONTRACTOR SHALL CAREFULLY STUDY AND COMPARE THE CONTRACT DOCUMENTS AND SHALL NOTIFY THE ARCHITECT OF ANY DISCREPANCIES, ERRORS OR OMISSIONS. IF THE CONTRACTOR PERFORMS ANY CONSTRUCTION KNOWING IT INVOLVES A RECOGNIZED DISCREPANCY, ERROR OR OMISSION IN THE CONTRACT DOCUMENTS WITHOUT SUCH NOTICE TO THE ENGINEER, THE CONTRACTOR SHALL ASSUME RESPONSIBILITY FOR SUCH PERFORMANCE AND SHALL BEAR AN APPROPRIATE AMOUNT OF THE ATTRIBUTABLE COSTS FOR THE CORRECTION. DIMENSIONS ARE TO FINISH FACE UNLESS OTHERWISE NOTED. PLANS HAVE BEEN PREPARED TO MEET REQUIREMENTS OF 2019 C.B.C. THESE DOCUMENTS SHALL NOT BE USED BY ANYONE FOR OTHER PROJECTS, ADDITION TO THIS PROJECT, OR FOR COMPLETION OF THIS PROJECT BY OTHERS EXCEPT BY AGREEMENT IN WRITING BY ARCHITECT AND WITH APPROPRIATE COMPENSATION. CONTRACTOR TO VERIFY ALL EXISTING TO REMAIN AND DESIGNED PLUMBING, GAS, ELECTRICAL, SPRINKLER AND HVAC SYSTEMS WITH COMPATIBILITY WITH PROJECT PRIOR TO COMMENCEMENT OF CONSTRUCTION. THE ARCHITECT SHALL HAVE NO RESPONSIBILITY FOR THE DISCOVERY, HANDLING, PRESENCE, DISPOSAL, REMOVAL OF OR EXPOSURE OF PERSONS TO HAZARDOUS MATERIALS IN ANY FORM AT THE PROJECT SITE INCLUDING BUT NOT LIMITED TO ASBESTOS, ASBESTOS PRODUCTS, POLYCHLORINATED EPHENYL (PCB), OR OTHER TOXIC SUBSTANCES. SUCH WORK, IF REQUIRED, IS TO BE COMPLETED UNDER SEPARATE CONTRACT. THE DRAWINGS DO NOT ILLUSTRATE EVERY CONDITION. THE DRAWINGS INDICATE LOCATIONS, DIMENSIONS AND TYPICAL DETAILS OF EVERY CONSTRUCTION. WORK NOT EXPRESSLY DETAILED SHALL BE OF CONSTRUCTION SIMILAR TO PARTS THAT ARE DETAILED. WHERE DISCREPANCIES OCCUR THEY SHALL BE REPORTED TO THE ARCHITECT FOR RESOLUTION. THE CONTRACTOR TO VERIFY ANY EQUIPMENT, EXISTING OR SPECIFIED, WITH COMPATIBILITY WITH ELECTRICAL VOLTAGE PHASE AND OTHER UTILITIES. 	<p>11. DEFERRED SUBMITTALS:</p>	<p>PROPOSED OUTDOOR PLAYGROUND FACILITIES: (SEE LAYOUT ON SHEET A3.0)</p> <ol style="list-style-type: none"> PLAY STRUCTURE PLAY TIRES PLASTIC BICYCLES PLASTIC TRICYCLES PLAY GROUND MAT HOPSCOTCH JUMP ROPE EQUIPMENT 	
<p>3 SITE AND BUILDING INFORMATION</p> <p>ADDRESS: 8368 BRENTWOOD BLVD. BRENTWOOD, CA. 94513</p> <p>APN #: 013-091-012-8 ZONING: DT (MIXED USE) 1ST FLOOR COMMERCIAL (1-UNIT) 2ND FLOOR MULTI-UNIT RESIDENTIAL</p> <p>LOT AREA: 0.17 A.C. NO. OF STORIES: 2 (EXISTING, NO CHANGE)</p> <p>FLOOR AREAS: LIVABLE FLOOR AREA: 4,116 SQ.FT. (EXISTING) ADDED FLOOR AREA: 0 SQ.FT. (N) LIVABLE FLOOR AREA: 4,116 SQ.FT. (NO CHANGE)</p> <p>OCCUPANCY GROUP AND DIVISION: R-3 PER LIVABLE AREA U PER GARAGE</p> <p>BUILDING USE: 1ST FLOOR COMMERCIAL (1-UNIT) 2ND FLOOR MULTI-UNIT RESIDENTIAL</p> <p>CONSTRUCTION TYPE: V-B, SPRINKLERED</p>	<p>4 INDEX OF DRAWINGS</p> <p>A1.0 COVER PAGE VICINITY MAP LOT PLAN</p> <p>A2.0 NEW FLOOR PLAN EXISTING FLOOR PLAN</p> <p>A3.0 BATHROOM DETAIL BUSINESS MODEL</p>	<p>8 VICINITY MAP</p>	<p>5 CODES</p> <p>COMPLIANCE CODES (AS AMENDED BY THE STATE OF CALIFORNIA AND LOCAL JURISDICTION): 2019 CALIFORNIA BUILDING CODE 2019 CALIFORNIA PLUMBING CODE 2019 CALIFORNIA MECHANICAL CODE 2019 CALIFORNIA ELECTRICAL CODE 2019 CALIFORNIA RESIDENTIAL CODE 2019 CALIFORNIA FIRE CODE 2019 CALIFORNIA GREEN BLDG. STANDARDS CODE 2019 CALIFORNIA ENERGY CODE</p>	

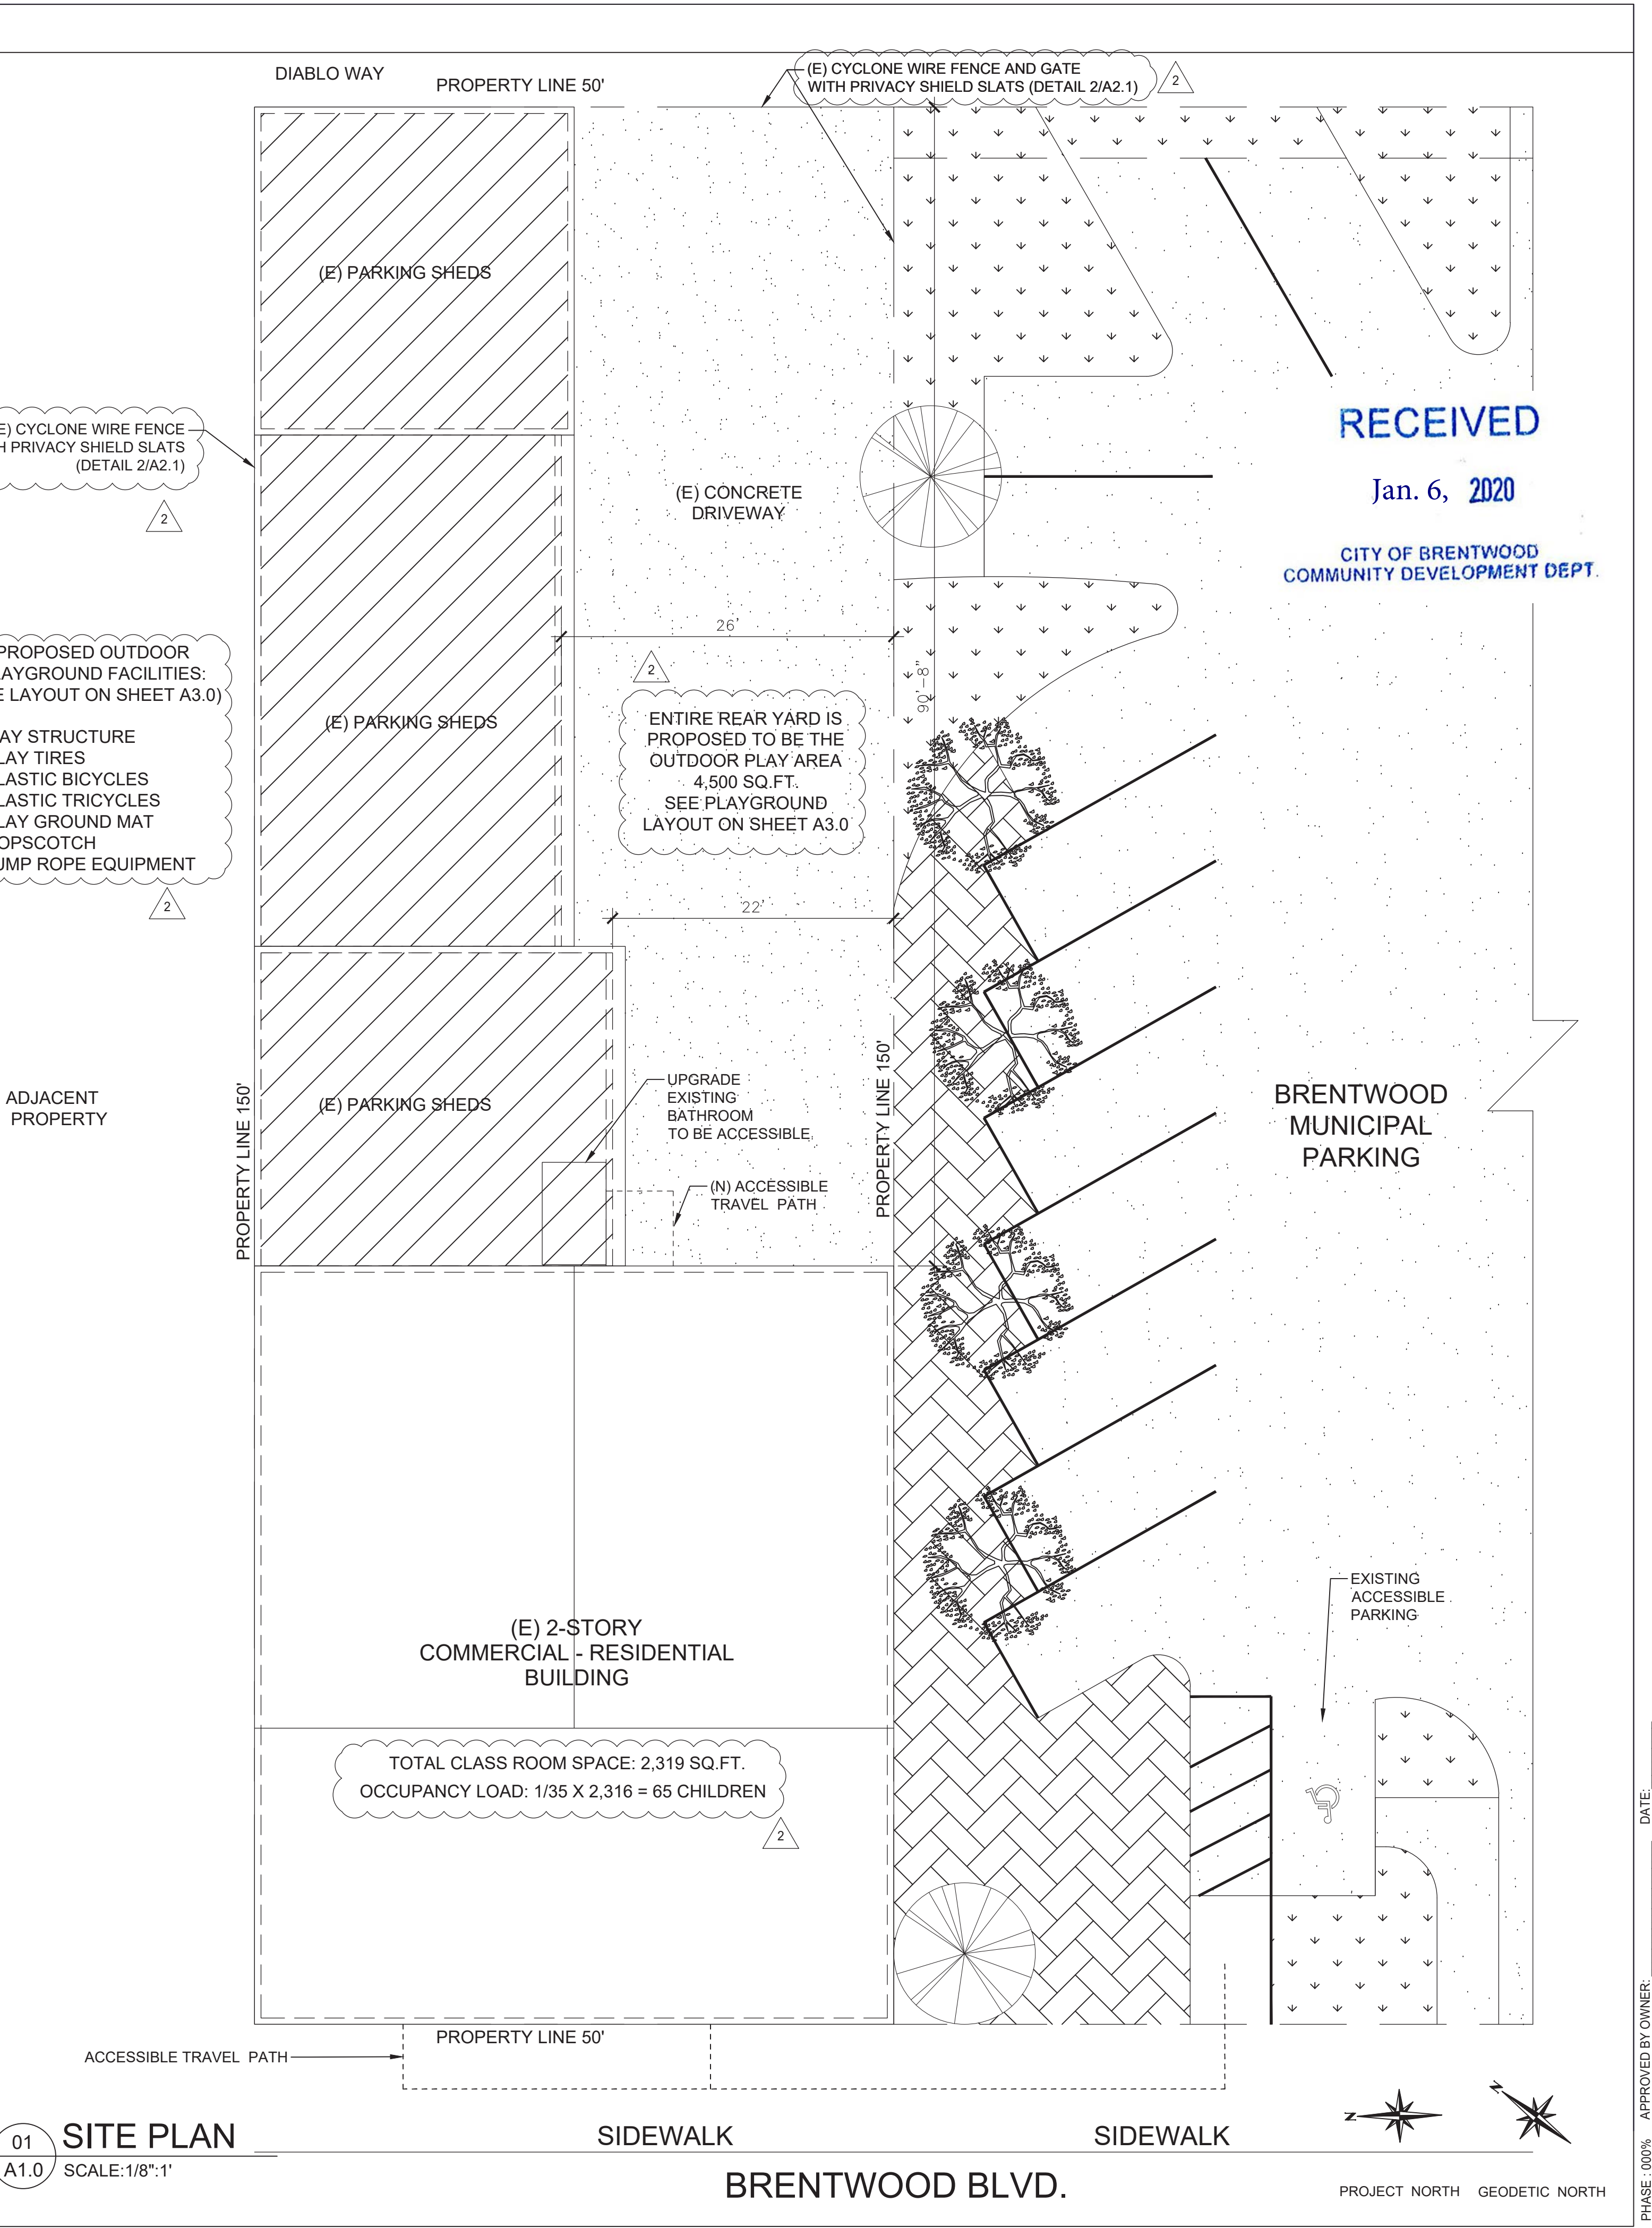

CONSULTANT

PE

PRADO ENGINEERING
3505 GLENWOOD DR.
FAIRFIELD, CA. 94534
TEL. (415) 889-0878

SEAL

REGISTERED PROFESSIONAL ENGINEER
No. 066562
Exp. 8/30/22
CIVIL
STATE OF CALIFORNIA

PROJECT TITLE

CREATIVE MINDS CHRISTIAN ACADEMY TENANT IMPROVEMENTS

APN #: 013-091-012-8

ADDRESS

8368 BRENTWOOD BLVD.
BRENTWOOD, CA. 94513

OWNER

MICHELLE WATKINS

ADDRESS

8368 BRENTWOOD BLVD.
BRENTWOOD, CA. 94513

INFO

REVISIONS

#	DATE	DESCRIPTION
1	11/22/2020	PER COMMENTS
2	12/28/2020	PER COMMENTS DATED 12/08/2020

DRAWN BY: JLV
CHECKED BY: JLV, ABP
DATE: 10/03/2020

SHEET #

PHASE: 000% APPROVED BY OWNER:

A1.0

JOB NUMBER: 13032

