


FILE# CWP 21-006

FILE COPY
DO NOT REMOVE

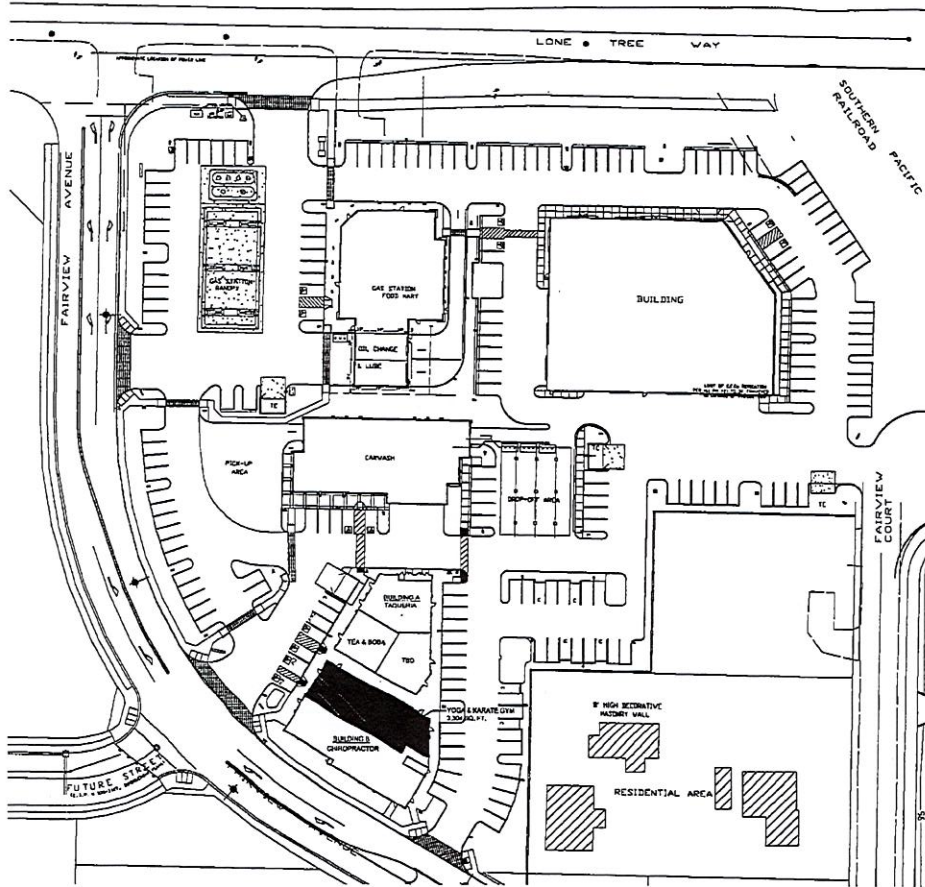

SITE PLAN

YOGA & KARATE GYM 3,034 SQ. FT. TOTAL



Y O G A & K A R A T E G Y M

2390 FAIRVIEW AVENUE SUITE B BRENTWOOD, CA

JUNE 22, 2021

CITY OF BRENTWOOD
COMMUNITY DEVELOPMENT DEPT


JUL 07 2021

RECEIVED

STIRLING
ARCHITECTS INC.
1145 Second St., Ste. A188
Brentwood, CA 94513
Tel: (925) 634-0095
Fax: (925) 226-4816

FILE COPY
DO NOT REMOVE

FILE# CUP21-006

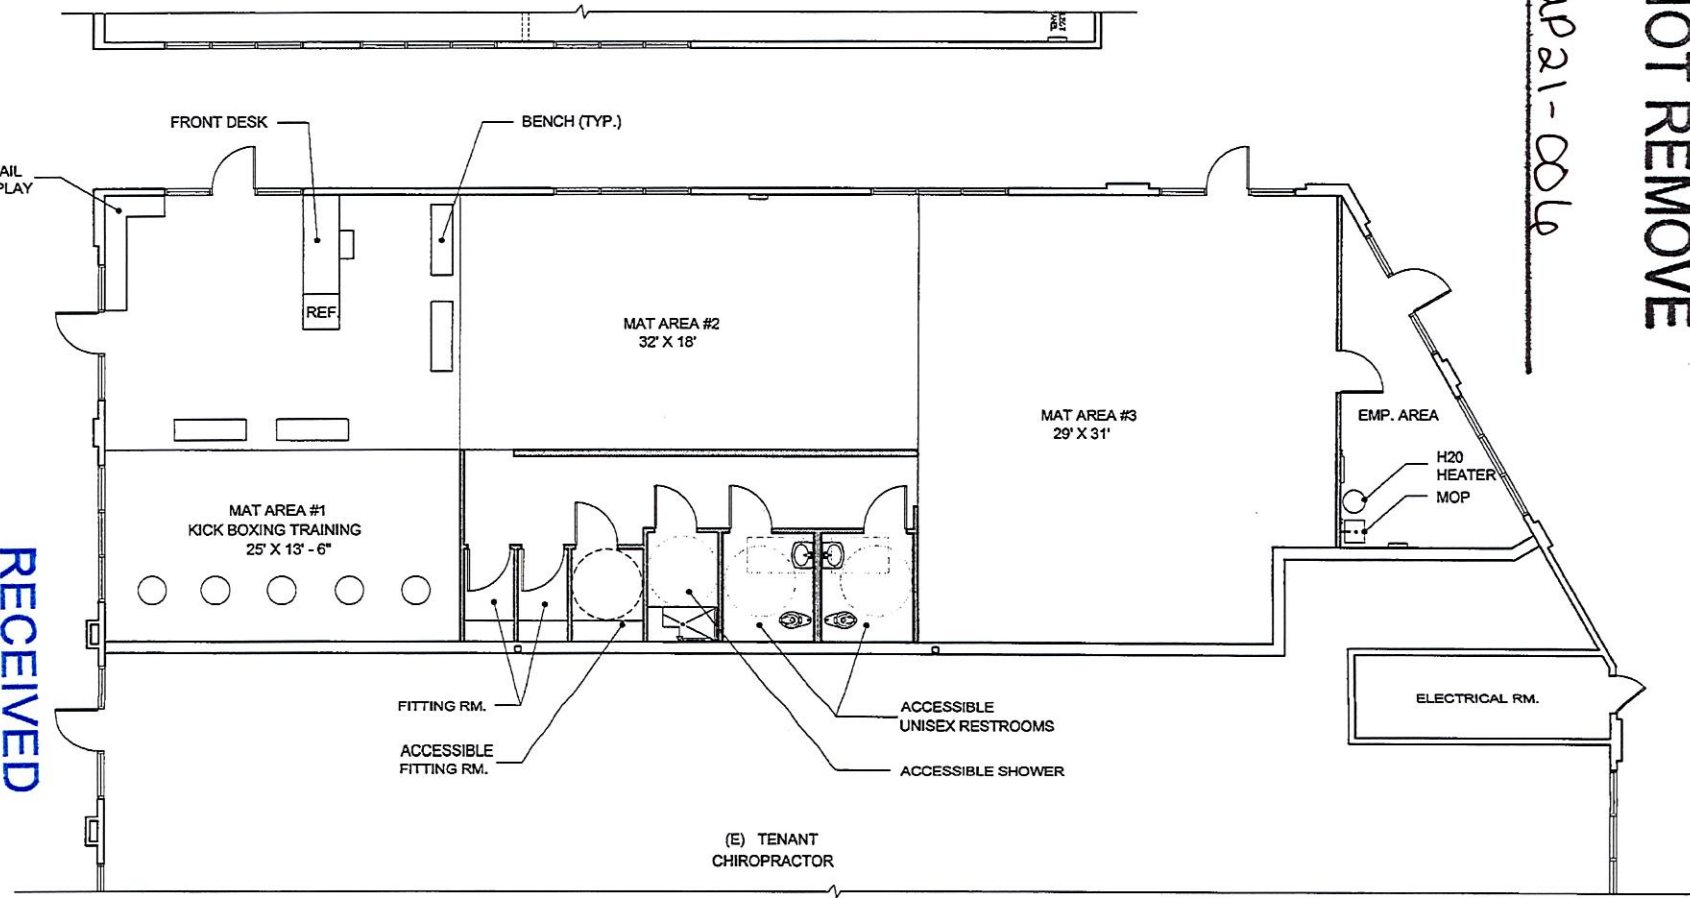

BUILDING B - FLOOR PLAN

SQUARE FOOTAGE

3,034 SQ. FT. TOTAL

CITY OF BRENTWOOD
COMMUNITY DEVELOPMENT DEPT

JUL 07 2021

RECEIVED

STIRLING
ARCHITECTS INC.
1145 Second St., Ste. A188
Brentwood, CA 94513
Tel: (925) 634-0095
Fax: (925) 226-4616

Y O G A & K A R A T E G Y M
2390 FAIRVIEW AVENUE SUITE B BRENTWOOD, CA
JUNE 22, 2021

